


CONFIDENTIALITY STATEMENT
This document contains confidential and proprietary information of Niagara Mohawk Power Corporation, d/b/a National Grid ("National Grid"). It is to be used by authorized contractors for National Grid solely in connection with the specific project for which it has been transmitted. Any other use, its transmittal to third parties, or its reproduction without prior express written authorization of National Grid is strictly prohibited.

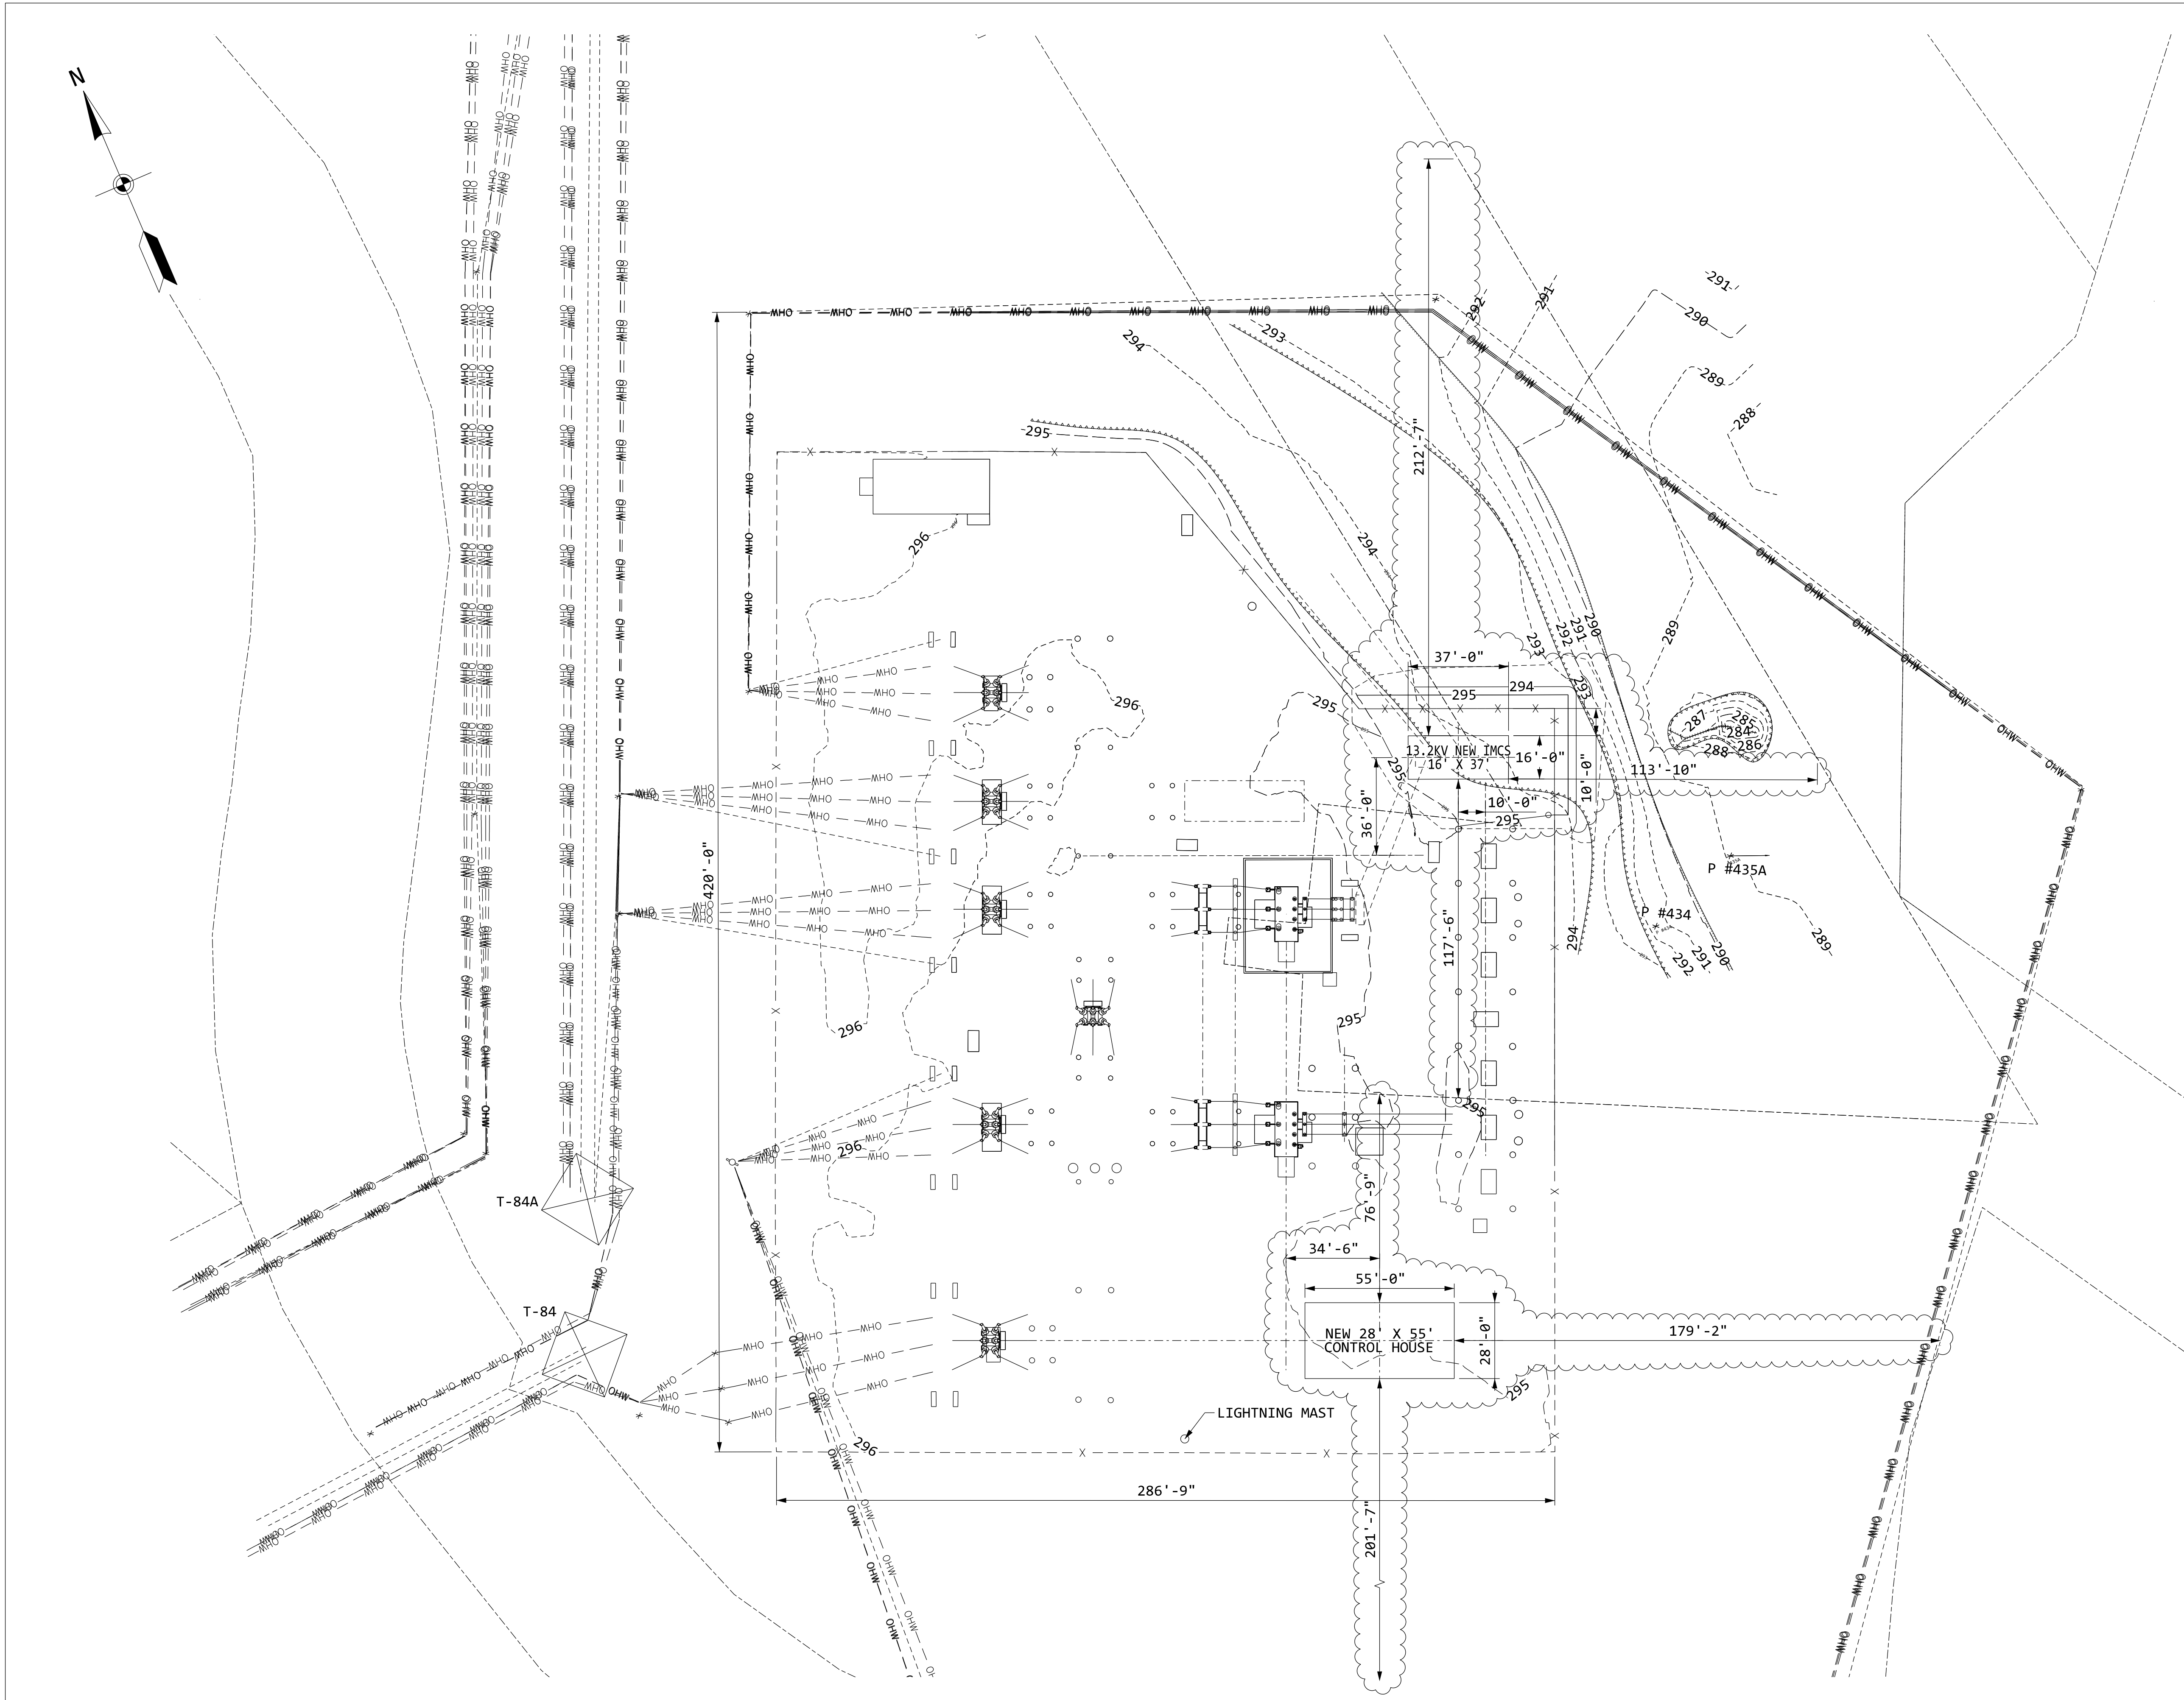

NOTES:
1. SEE DRAWING NY-7.3-M5-M27-51620-001 FOR GENERAL NOTES APPLICABLE TO ALL SITE DEVELOPMENT DRAWINGS.

- LEGEND:
- -PROPERTY LINES
 - 294----- -EXISTING 1' GROUND CONTOUR
 - 295----- -EXISTING 5' GROUND CONTOUR
 - 294----- -NEW 1' GROUND CONTOUR
 - 295----- -NEW 5' GROUND CONTOUR
 - X----- -NEW FENCE
 - X----- -EXISTING FENCE
 - -LIMITS OF DISTURBANCE
 - OHW----- -OVERHEAD TRANSMISSION WIRE
 - X----- -TRANSMISSION WOOD POLE WITH GUY


SHEET INDEX

- 7.3-M5-M27-51620-001 - SITE PLAN
- 7.3-M5-M27-51621-001 - EXISTING CONDITIONS PLAN
- 7.3-M5-M27-51622-001 - CLEARING AND GRUBBING PLAN
- 7.3-M5-M27-51623-001 - GRADING AND DRAINAGE PLAN
- 7.3-M5-M27-51623-002 - GRADING AND DRAINAGE DETAILS
- 7.3-M5-M27-51624-001 - GRADING AND DRAINAGE SECTIONS
- 7.3-M5-M27-51625-001 - SURFACING AND FENCING PLAN
- 7.3-M5-M27-51625-002 - SURFACING AND FENCING DETAILS
- 7.3-M5-M27-51626-001 - EROSION AND SEDIMENT CONTROL PLAN
- 7.3-M5-M27-51626-002 - EROSION AND SEDIMENT CONTROL DETAILS
- 7.3-M5-M27-51627-001 - OVERALL SITE LAYOUT

WARNING

THIS DRAWING HAS BEEN APPROVED BY A NEW YORK STATE PROFESSIONAL ENGINEER IN ACCORDANCE WITH NEW YORK EDUCATION LAW, TITLE 8, ARTICLE 145, PARAGRAPH 7209. IT MUST NOT BE REVISED OR ALTERED IN ANY MANNER UNLESS AUTHORIZED BY A NYS LICENSED PROFESSIONAL ENGINEER.

FOR PERMITTING PURPOSES ONLY

 

BLACK & VEATCH NEW YORK, LLP	PROJECT #410524			
	ENGINEER	SY	DRAWN	IK
	CHECKED	DOL	DATE	06/25/2025
	NMPC MOHICAN STATION			
115-34.5-13.2KV STATION				ORIGINAL ISSUE DATE 06/25
OVERALL SITE LAYOUT				FILE INDEX 7.3 - M5 - M27
				DRAWING NUMBER 51627
				SHEET NUMBER 001 FINAL

REFERENCE DESCRIPTION	DRAWING NUMBER	NO.	DATE	DESCRIPTION OF REVISION	DR.	CK.	APP.	NO.	DATE	DESCRIPTION OF REVISION	DR.	CK.	APP.

B&V DES.	G. MICHAEL MCPECK	PREPARED BY	
B&V DR.	APPROVED		
B&V CK.	APPROVED		
B&V CK	APPROVED		
B&V CK	APPROVED		
		ACCOUNT NUMBER	C053133-90000202643