





**SITE PLAN**  
SCALE: 1" = 20'

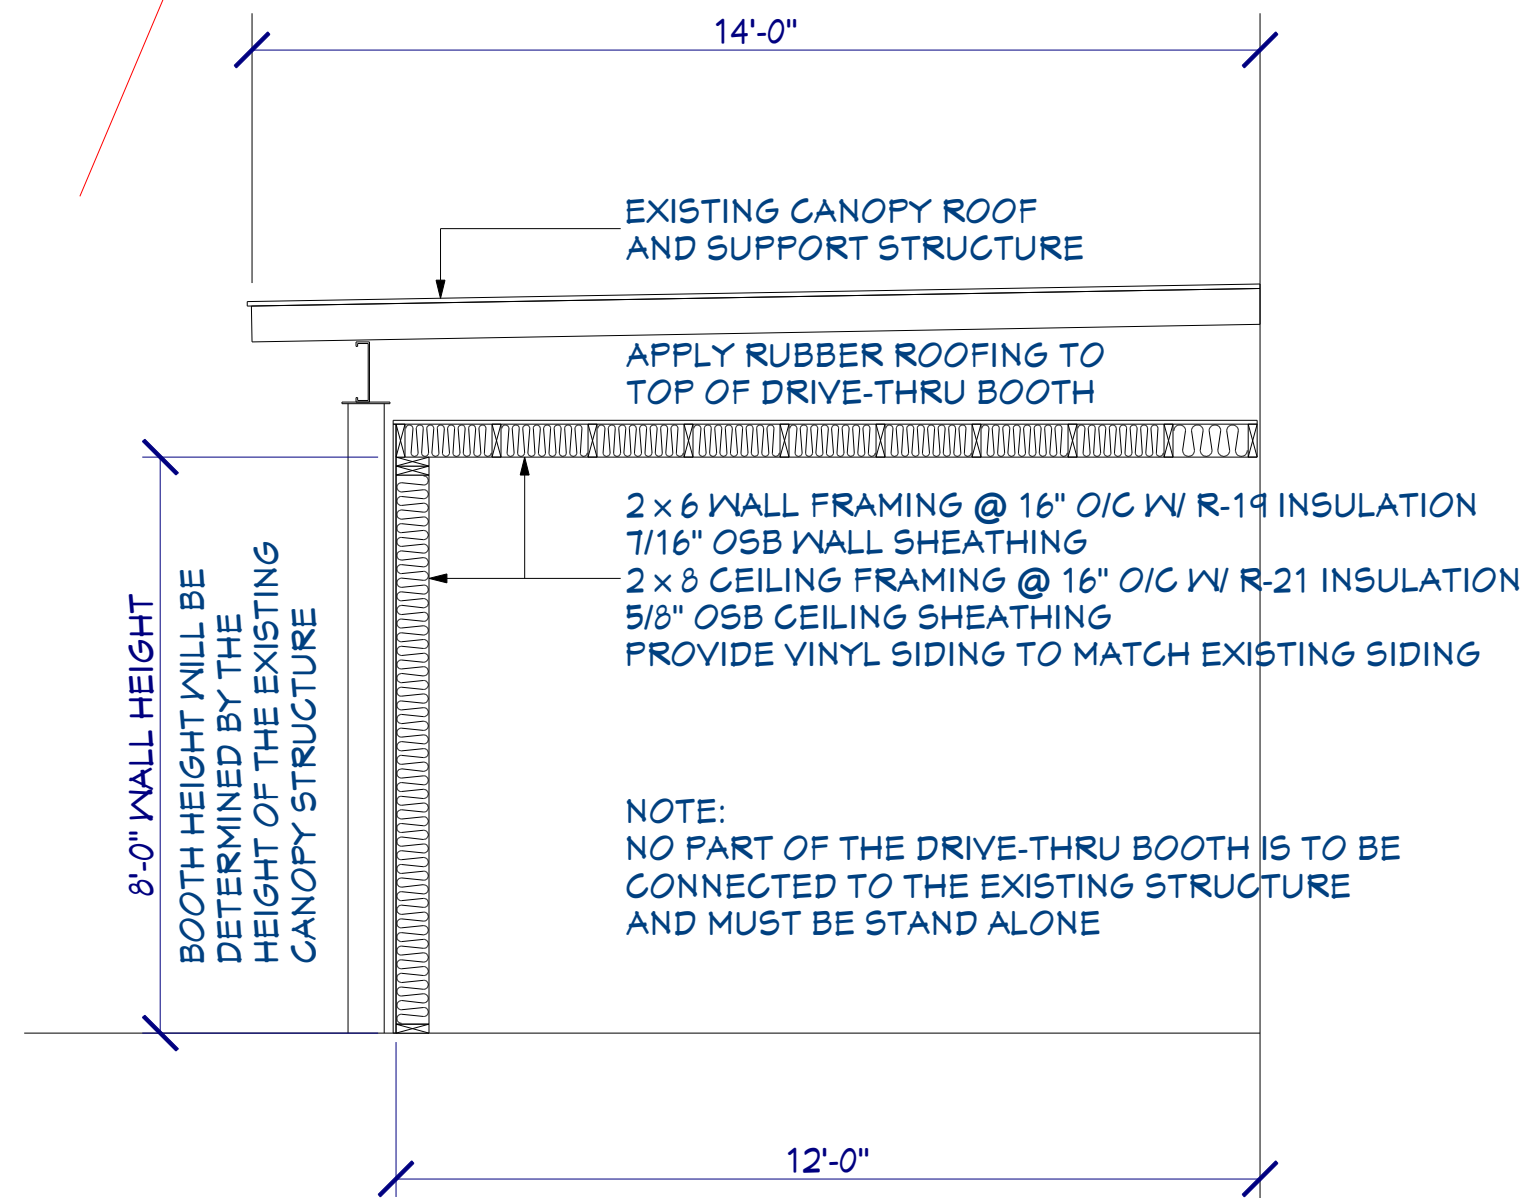

**PROPOSED DRIVE-THRU SECTION**  
SCALE: 3/8" = 1'-0"

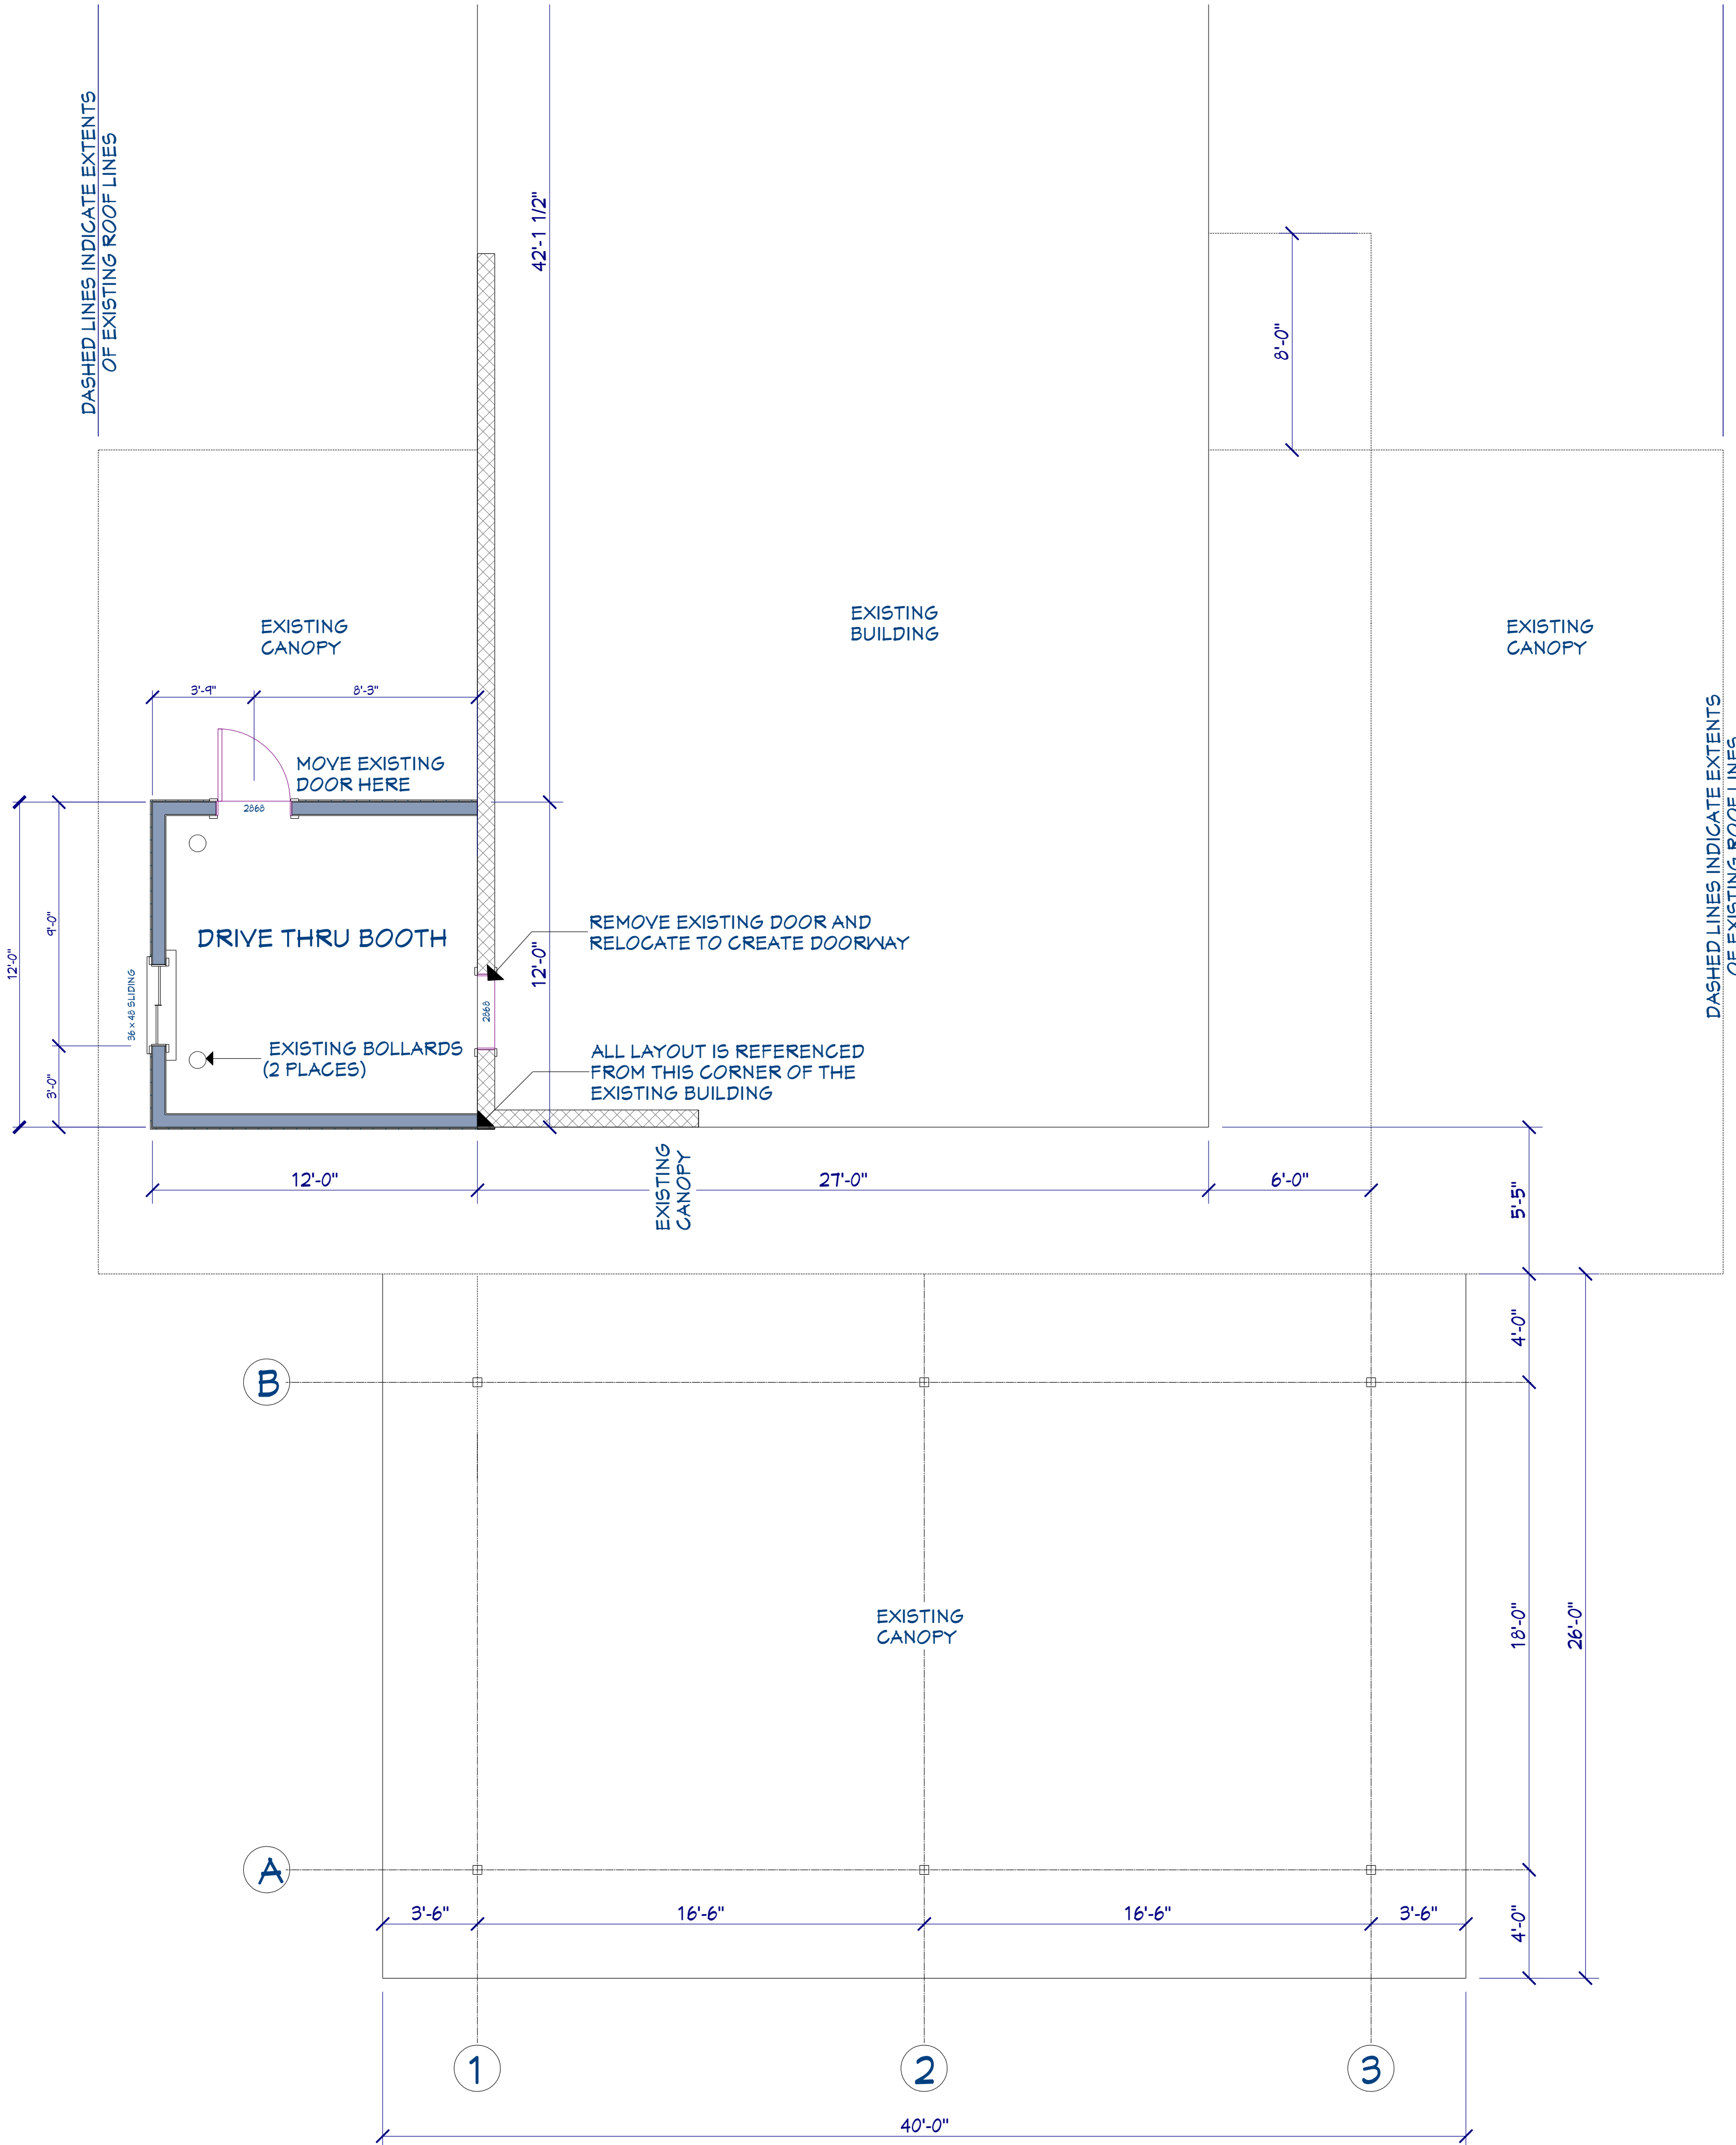

**PROPOSED DRIVE-THRU FLOOR PLAN**  
SCALE: 1/4" = 1'-0"

© COPYRIGHT - WARNING  
ONLY AUTHORIZED, INDEPENDENT BUILDER APPROVED BY GREENOUGH PAVING CO., LLC IS PERMITTED TO USE THESE DRAWINGS. GREENOUGH PAVING CO., LLC COPYRIGHTED DESIGNS ARE PROTECTED BY FEDERAL LAW EXTENDING TO THIS ORIGINAL AS WELL AS ALL MODIFIED DERIVATIVE PLANS.  
BUILDER AND/OR OWNER MAY NOT PERMIT THESE DRAWINGS TO BE UTILIZED BY UNAUTHORIZED PERSONS FOR CONSTRUCTION OR SALES PURPOSES, NOR PERMIT THESE DRAWINGS TO BE REPRODUCED OR COPIED, EITHER WHOLLY OR PARTIALLY, UNLESS AUTHORIZED IN WRITING BY GREENOUGH PAVING CO., LLC.

REVISIONS

Initials	Date	Initials	Date

CUSTOM DESIGNED FOR

MR. BILL'S NY LLC

City / Town: SOUTH GLENS FALLS  
State: NEW YORK  
Drawn by: AK HAYES III

Greenough Paving Co., LLC

3519 Burgoyne Ave  
Hudson Falls, NY 12839  
Phone: (518) 747-8122  
Email: greenoughpaving@gmail.com

Sheet

1 of 1

Project #

25-002