

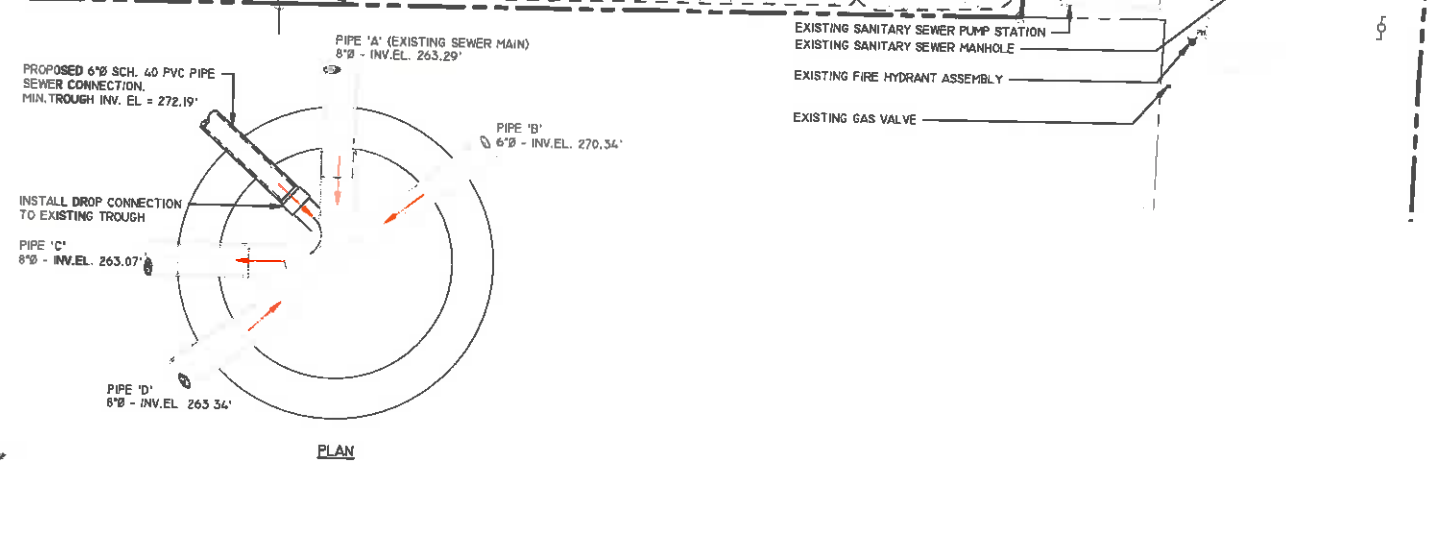


REVISIONS	DESCRIPTION	DATE

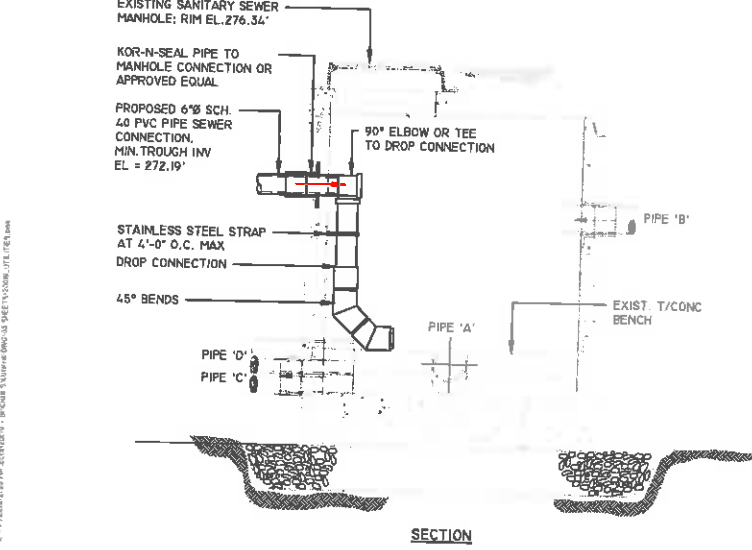

PREPARED FOR  
**SARATOGA BIOCHAR SOLUTIONS, LLC**  
26 F CONGRESS ST. #34.6  
SARATOGA SPRINGS, NY 12866

PROJECT  
**SARATOGA BIOCHAR SOLUTIONS, LLC**  
DRAWING TITLE  
**UTILITIES PLAN**  
DATE: 03/25/2022  
PROJECT NO.  
20019  
DRAWING NO.  
**L-3.10**  
DWG 4 OF 9

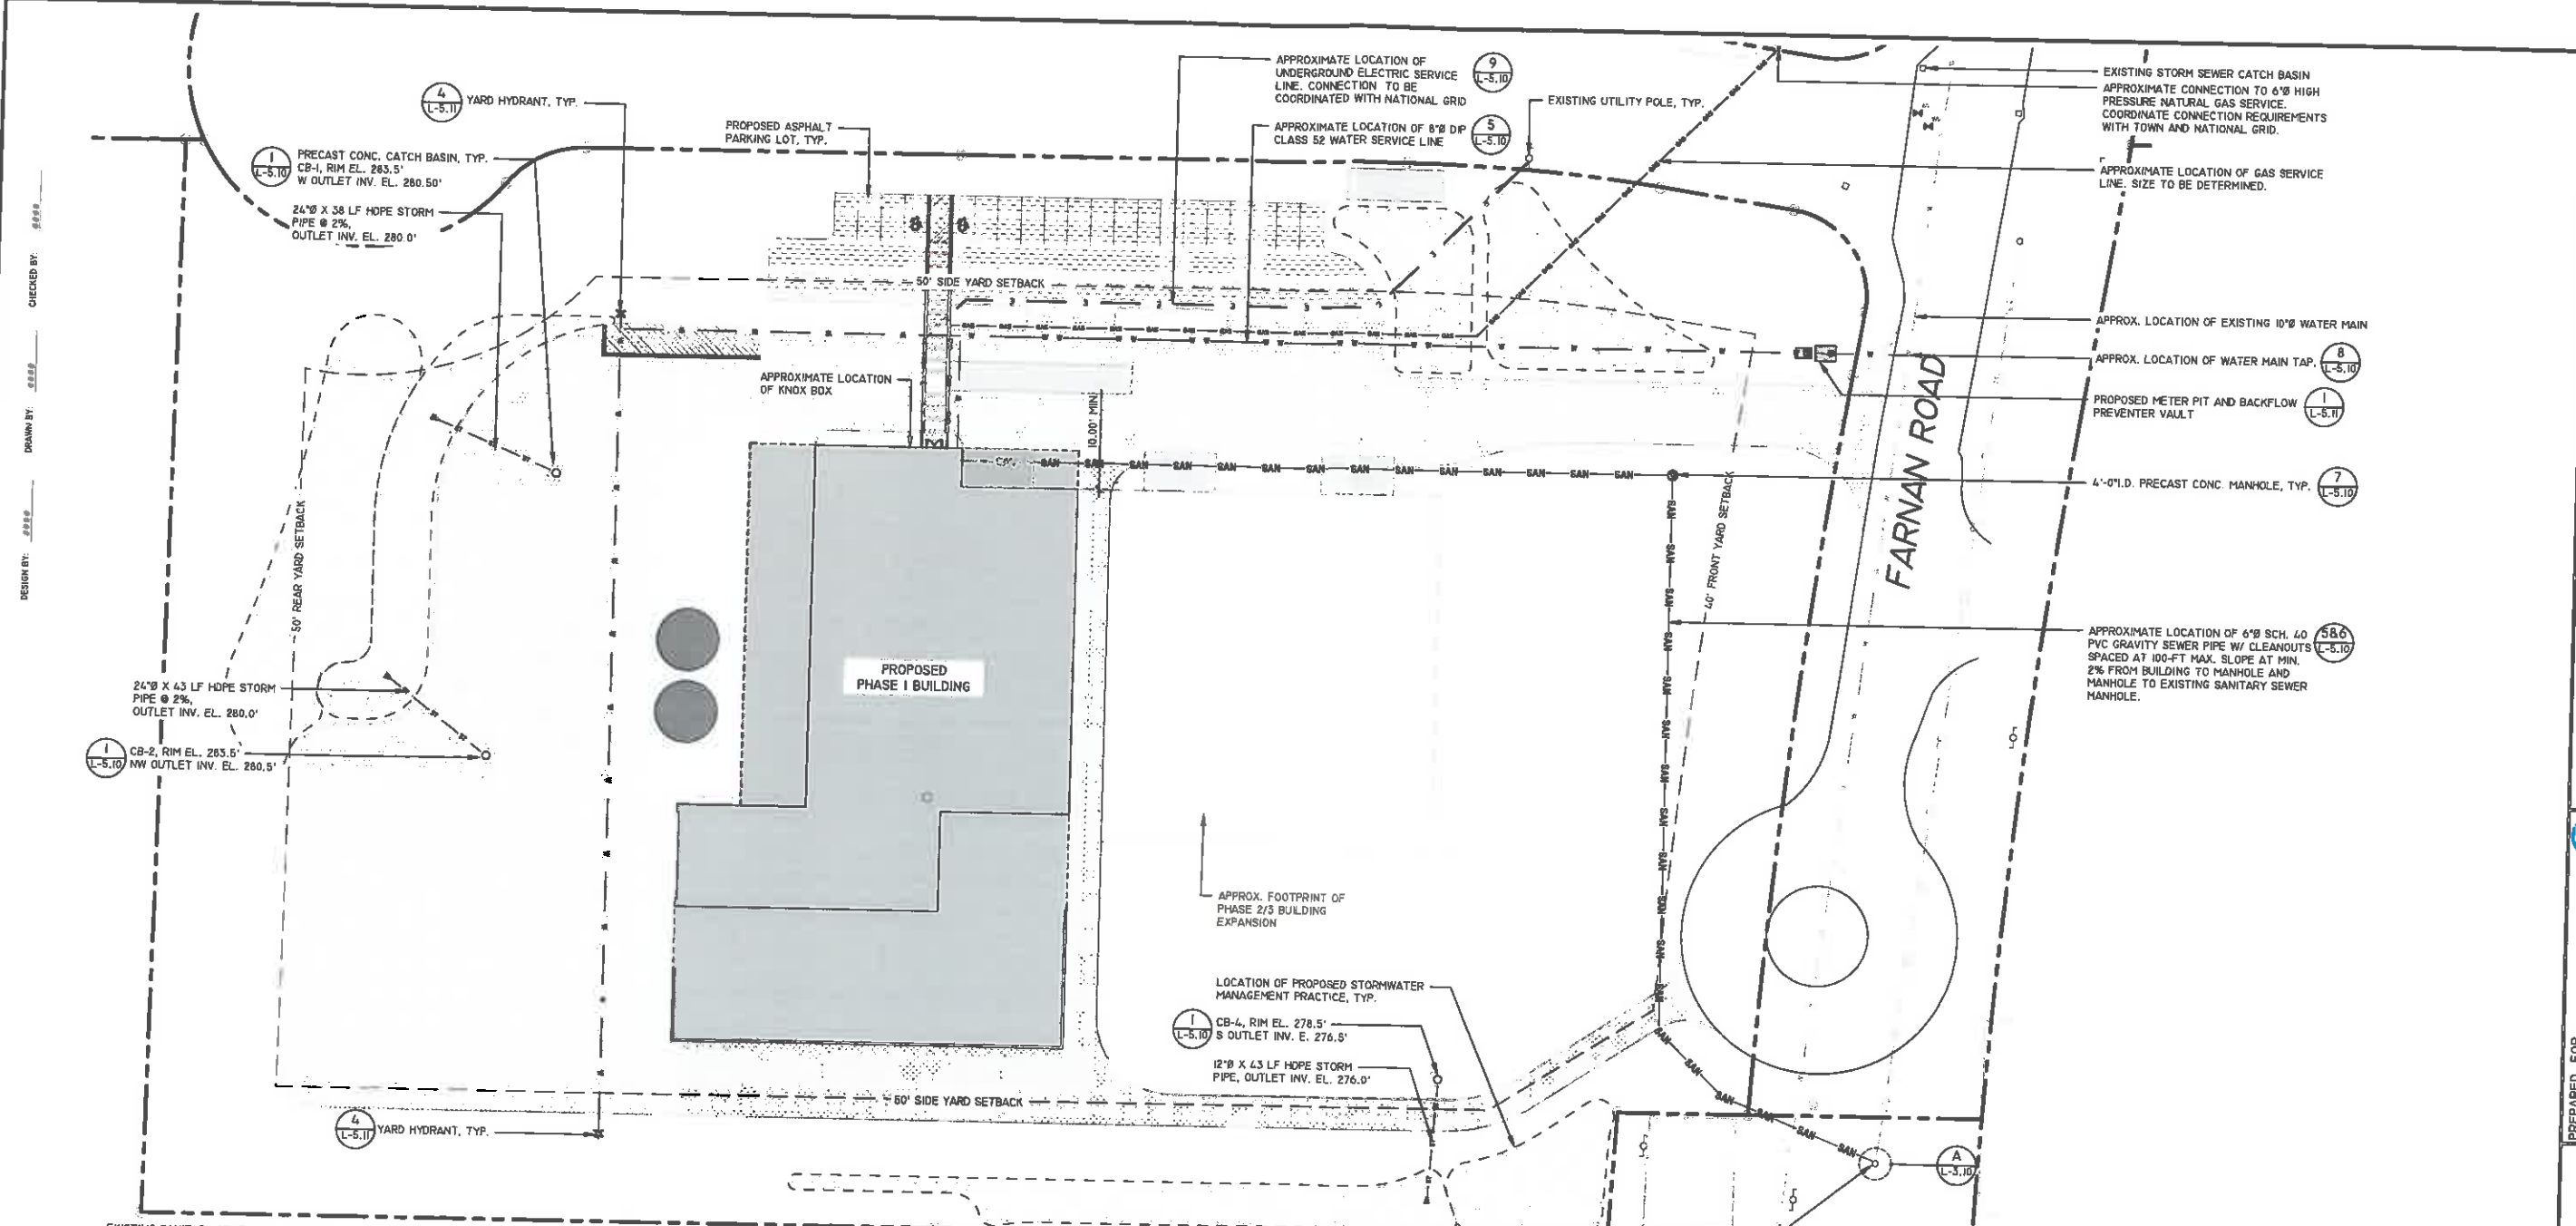

**LEGEND:**

- — — — — PROPERTY LINE
- - - - - PROPERTY LINE SETBACK
- - - - - PROPOSED STORM SEWER LINE
- SAN - PROPOSED SANITARY SEWER LINE
- - - - - EXISTING SANITARY SEWER GRAVITY MAIN (ASSUMED)
- - - - - PROPOSED POTABLE WATER SERVICE LINE
- - - - - PROPOSED ELECTRIC SERVICE LINE
- - - - - PROPOSED GAS SERVICE LINE

**GRAPHIC SCALE**  
1 INCH = 30 FEET  
ON 24" x 36" SHEET

**A** EXISTING MANHOLE SEWER CONNECTION DETAIL

SCALE: N.T.S.

**MAP REFERENCE:**  
BASE MAP INFORMATION OBTAINED FROM "MAP OF TOPOGRAPHIC SURVEY MADE FOR NORTHEAST BIOCHAR SOLUTIONS, INC., TOWN OF MOREAU SARATOGA COUNTY, NEW YORK" PREPARED BY VAN DUSEN & STEVES SURVEYORS, DATED JULY 26, 2020.

**DIG SAFE NOTE:**  
THIS PLAN SET WAS DRAFTED WITHOUT THE BENEFIT OF "DIG SAFE" MARKINGS. UTILITIES SHOWN ARE NOT WARRANTED TO BE EXACT OR COMPLETE. THE CONTRACTOR SHALL CONTACT "DIG SAFE" AT 811 BEFORE COMMENCING ANY WORK AND SHALL PRESERVE EXISTING UTILITIES WHICH ARE NOT SPECIFIED TO BE REMOVED IN THIS PLAN SET.

DESIGN BY: JES  
DRAWN BY: JES  
CHECKED BY: JES