


Deed Reference:
Caroline E. Muller, Administrator
To
Caroline E. Mullen
Dated: May 1, 2019
Instrument # 2019012155

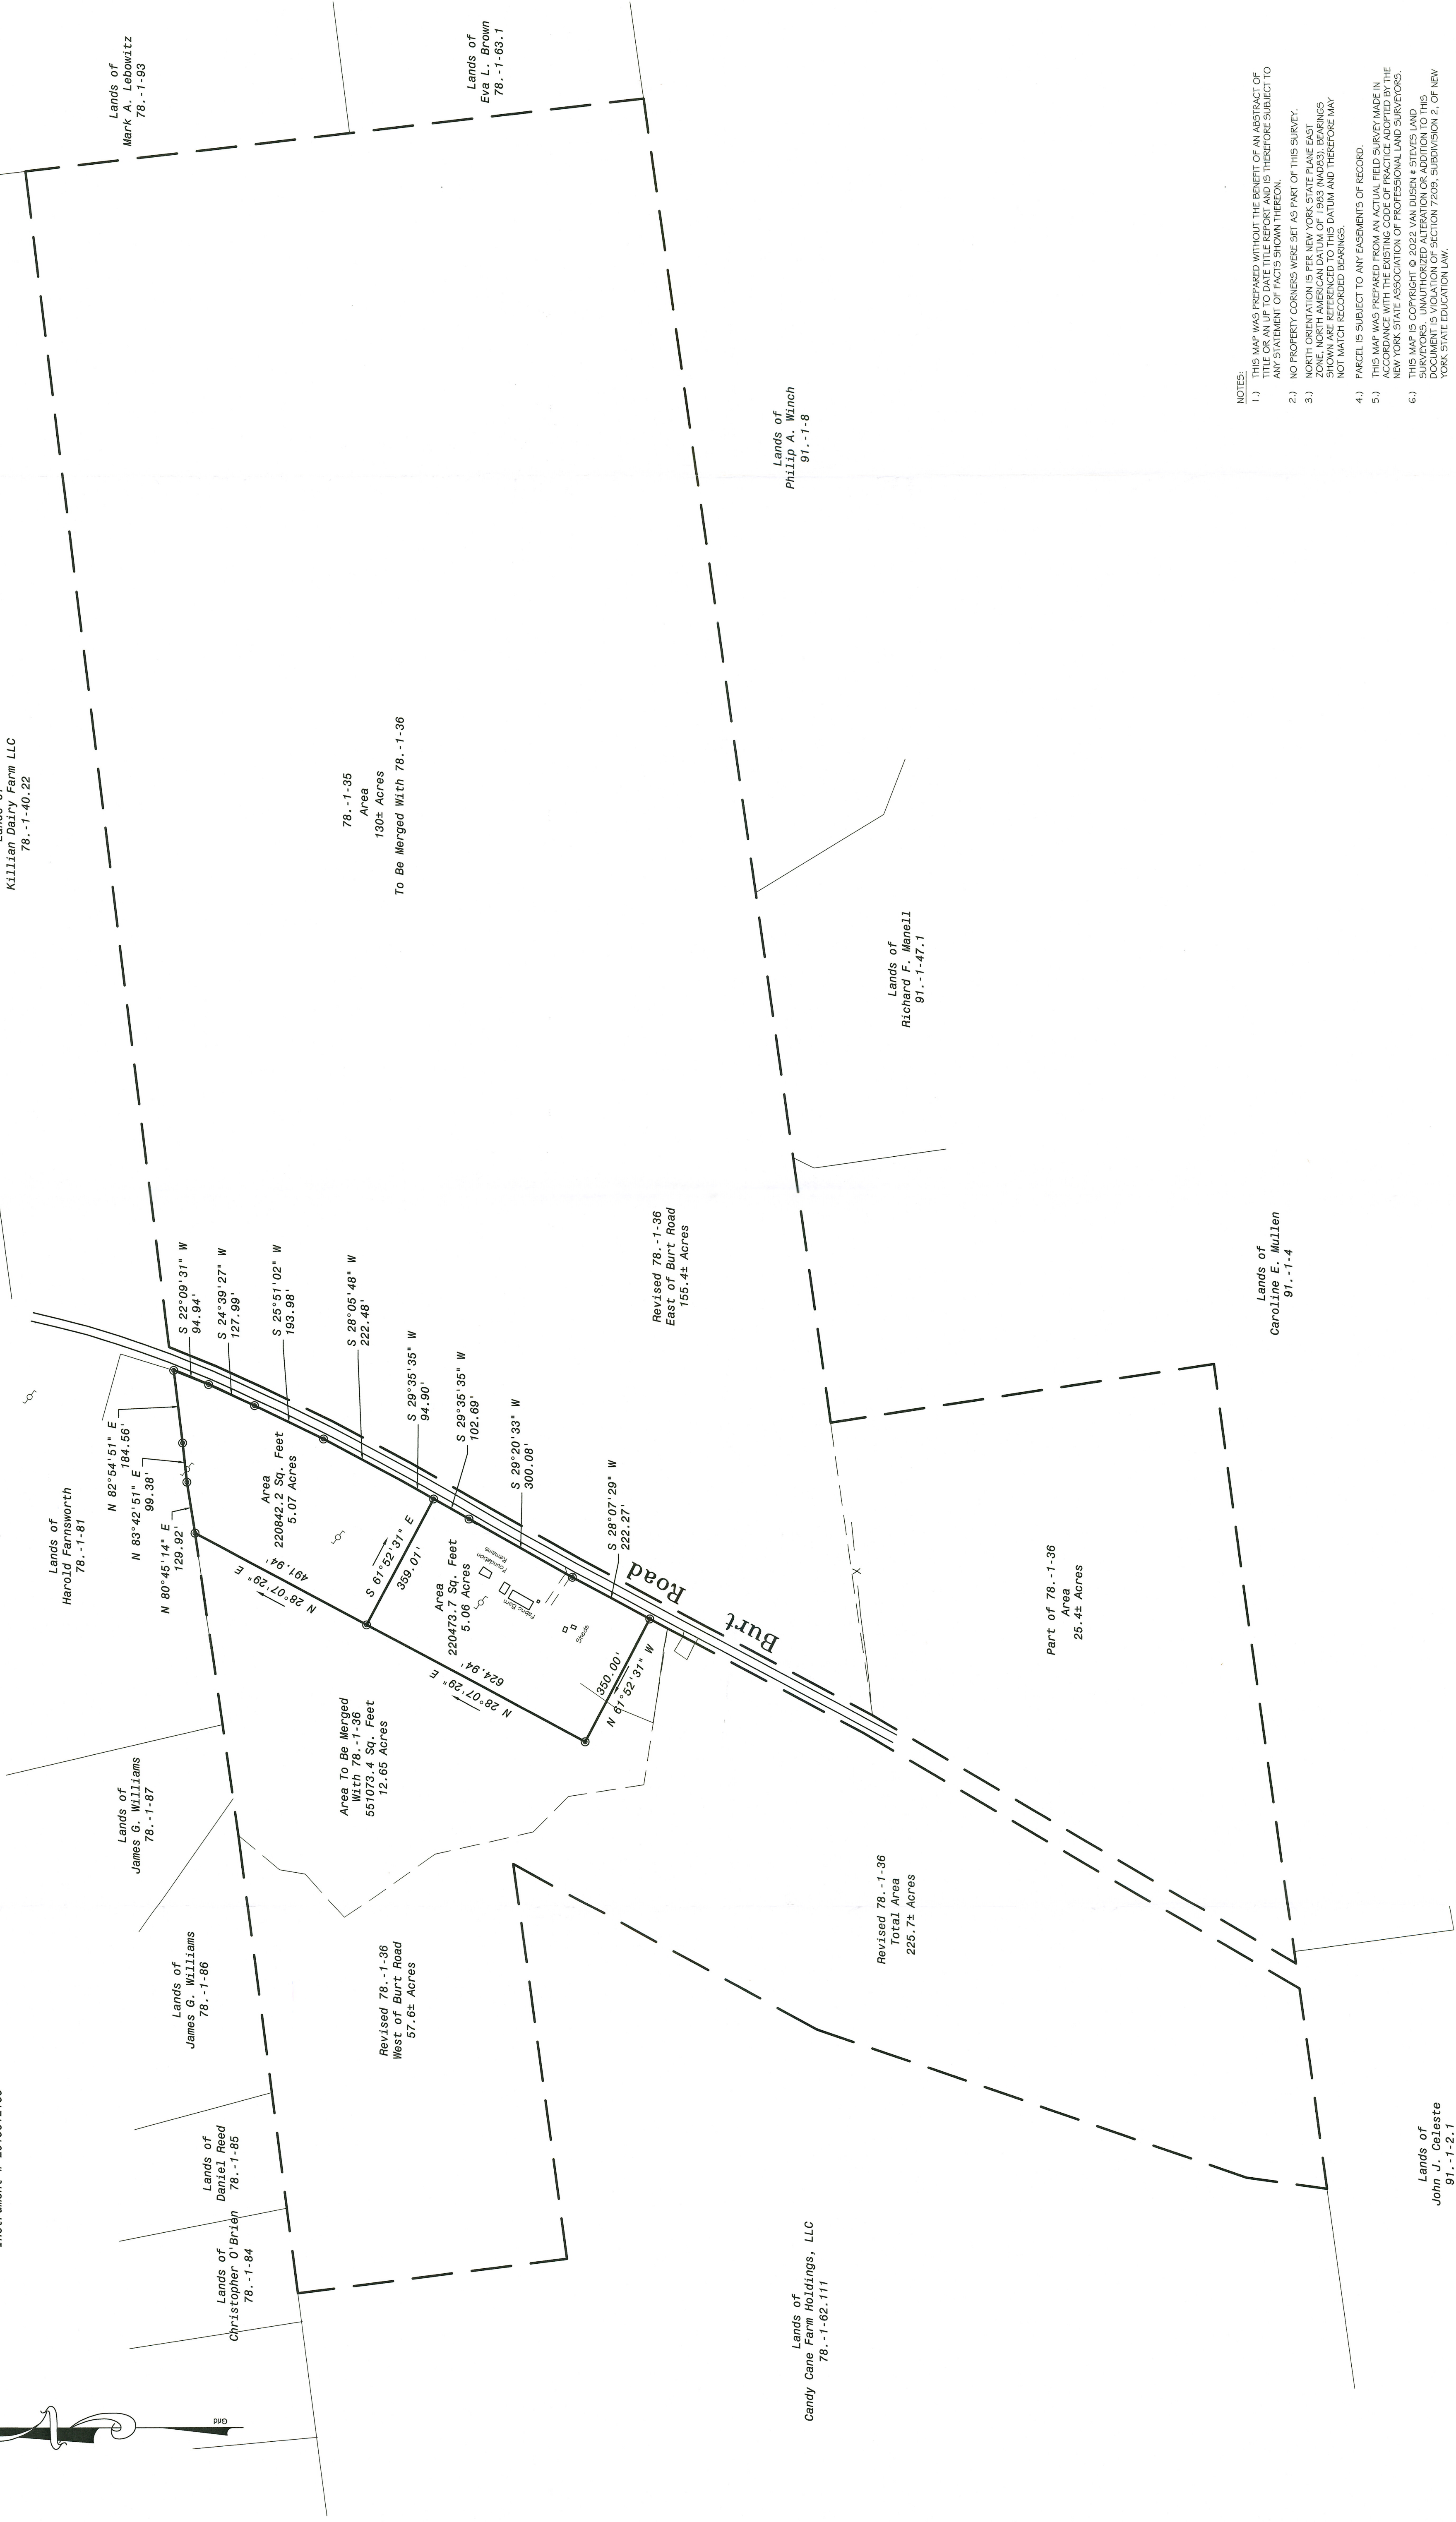

- NOTES:

 - 2.) NO PROPERTY CORNERS WERE SET AS PART OF THIS SURVEY.
 - 4.) PARCEL IS SUBJECT TO ANY EASEMENTS OF RECORD.
 - 6.) THIS MAP IS COPYRIGHT © 2022 VAN DUSEN & STEVES LAND SURVEYORS. UNAUTHORIZED ALTERATION OR ADDITION TO THIS DOCUMENT IS VIOLATION OF SECTION 7209, SUBDIVISION 2, OF NEW YORK STATE EDUCATION LAW.

169 Haviland Road
(518) 792-8474
Land Surveyors
Van Dusen & Steves
Queensbury, New York 12804
New York Lic. No. 50136

Map of a Proposed Subdivision and Lot Line Adjustment made for
Caroline E. Mullen
Town of Moreau, Saratoga County, New York

NO.	DATE	DESCRIPTION